


 

Notes:

0.00 FFL in plane + 127.80 in topography level

- CONCERNING UNDER GROUND GAS LINE PASSING TO THE EAST OF THE BUILDING ALL SAFETY MEASUREMENTS & PRECAUTIONS ACCORDING TO LOCAL & INTERNATIONAL CODES SHOULD BE TAKEN INTO CONSIDERATION INCLUDING BUT NOT LIMITED TO SET BACKS IN ALL DIRECTIONS DURING SITE PREPARATIONS, EXCAVATION, CONSTRUCTION, TESTING & COMMISSIONING, & UNDER THE SUPER VISION OF AUTHORIZED PERSONAL


- GREEN AREA
- SAND AREA (PALM TREES)

ROOF FLOOR LEVEL	+24.00 FFL
5TH FLOOR LEVEL	+20.00 FFL
4TH FLOOR LEVEL	+16.00 FFL
THIRD FLOOR LEVEL	+12.00 FFL
SECOND FLOOR LEVEL	+6.00/+5.0 FFL
FIRST FLOOR LEVEL	+4.00 FFL
GROUND FLOOR LEVEL	0.00 FFL
BASEMENT1 LEVEL	-4.00 FFL

PROPOSED BUILDING : 7 FLOORS + ROOF
B1: GROUND, FIRST, SECOND, THIRD, 4TH & 5TH
ROOF FOR STAIRS & ELEVATOR ROOMS

REVISIONS :

REVISION NO	DATE

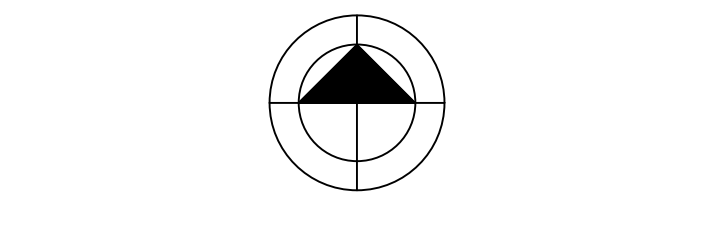

Client : Arab Potash

Consultants :

RAMI ARNAOUT ARCHITECTS
00962755637851 - ramiarnaout@yahoo.com

asas engineering bureau
asas engineering bureau
Tel: +962-6-55 56 56 FAX: +962-6-55 56 56
P.O. Box: 425 JORDAN 11775 JORDAN
E-MAIL: asas100@gmail.com

MEP CONSULTING
W.I. MEP CONSULTING
Moan Bin Add street, Second Floor, Office No. 201
Tel: +962 6 551 310
email: mep@meep-consulting.com
meep@meep-consulting.com

First Specialist for Engineering Consultancies
First Specialist for Engineering Consultancies
Address: Al-Baladiah, Jordan, P.O. Box: 21100, Jordan 11045 Jordan
Phone: +962 6 551 310
Fax: +962 6 551 310
E-mail: first@first-engineering.com

Project name : Research, Development & Innovation Center
Arab Potash - Dead Sea - Karak
AL Mazra' AL Jaroudi - AL Taybeh
BASIN AL Hama AL Shamali, 56 - PLOT NO. 18

Drawing name:	Scale:
SITE PLAN	1/200
	A0

Designed by : Rami Arnaout
Checked by : Rami Arnaout
Cad file name : A0004
Date : May - 2021